


**TYPICAL ROAD SECTION
45' RIGHT-OF-WAY**

N.T.S.

NOTES:


1. BACK OF SIDEWALK TO BE BACKFILLED TO TOP OF CONCRETE.
2. PIT RUN MATERIAL CAN BE ELIMINATED IF NATIVE MATERIAL MEETS OR EXCEEDS PIT RUN MATERIAL STANDARD GRADATION.

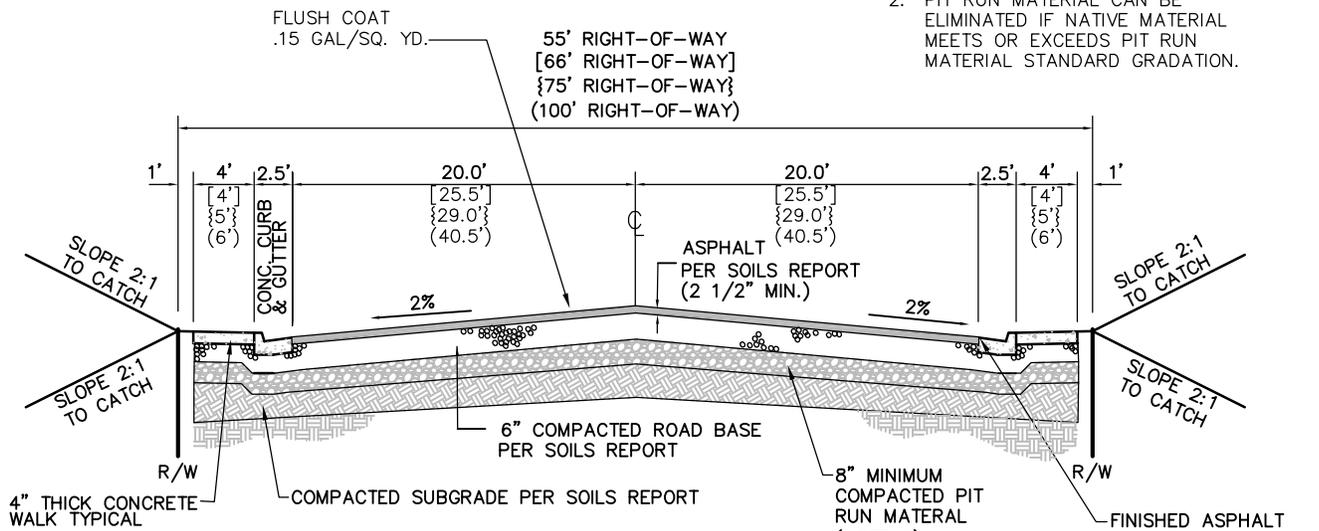

**TYPICAL ROAD SECTION
55' RIGHT-OF-WAY**

N.T.S.

[66' RIGHT-OF-WAY]
{75' RIGHT-OF-WAY}
(100' RIGHT-OF-WAY)

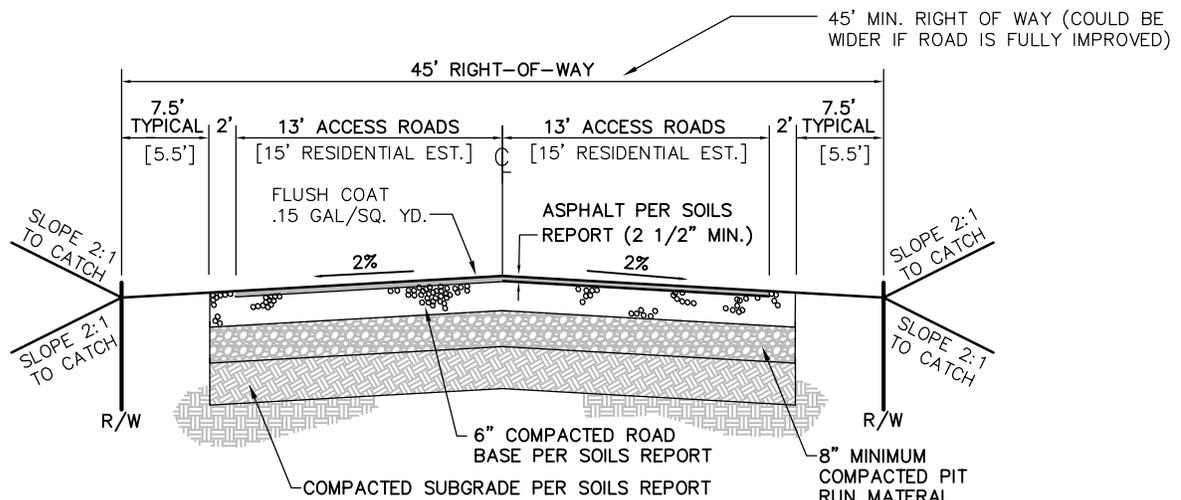

**TYPICAL ROAD SECTION
UNIMPROVED ROAD**

N.T.S.

SHEET NO. R4
FILE: RO4

TYPICAL ROAD SECTIONS w/o TRAIL

--

CEDAR CITY 10 NORTH MAIN STREET CEDAR CITY, UTAH 84720 PH. (435) 586-2963

SCALE: N.T.S.	DATE: 8/2016
DRAWN: T.B.M.	CHECKED: K.C.W.