


**TYPICAL ROAD SECTION  
52' RIGHT-OF-WAY**

N.T.S.


**NOTES:**

1. BACK OF SIDEWALK TO BE BACKFILLED TO TOP OF CONCRETE.
2. ASPHALT TRAIL WITH PLANTER STRIP CAN BE LOCATED ON EITHER OR BOTH SIDES OF ROAD WITH RIGHT-OF-WAY WIDTH INCREASED ACCORDINGLY.

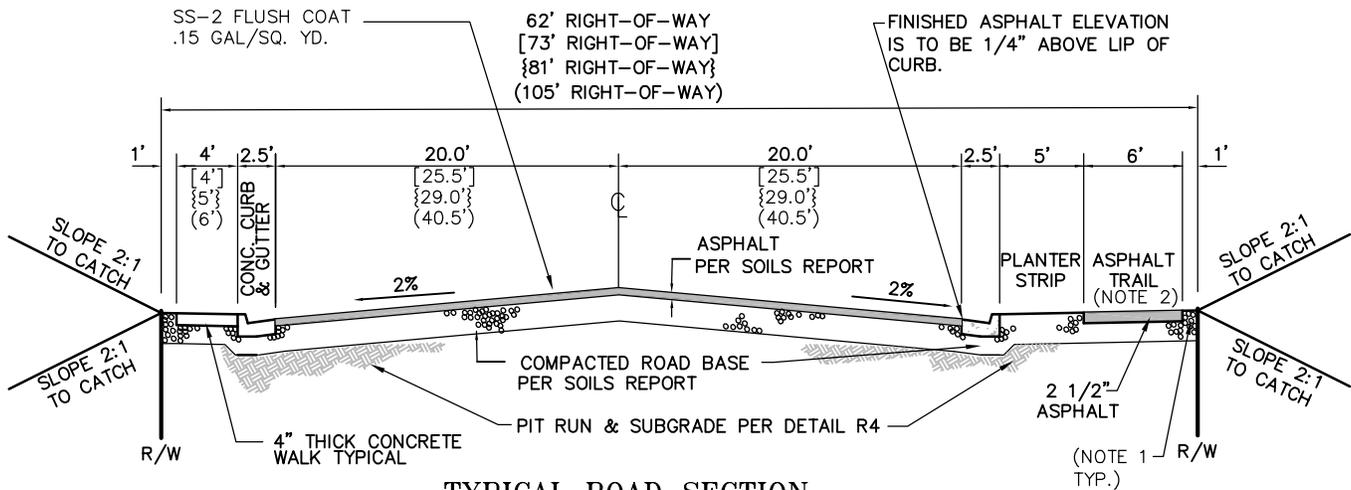

**TYPICAL ROAD SECTION  
62' RIGHT-OF-WAY**

[73' RIGHT-OF-WAY]  
{81' RIGHT-OF-WAY}  
(105' RIGHT-OF-WAY)

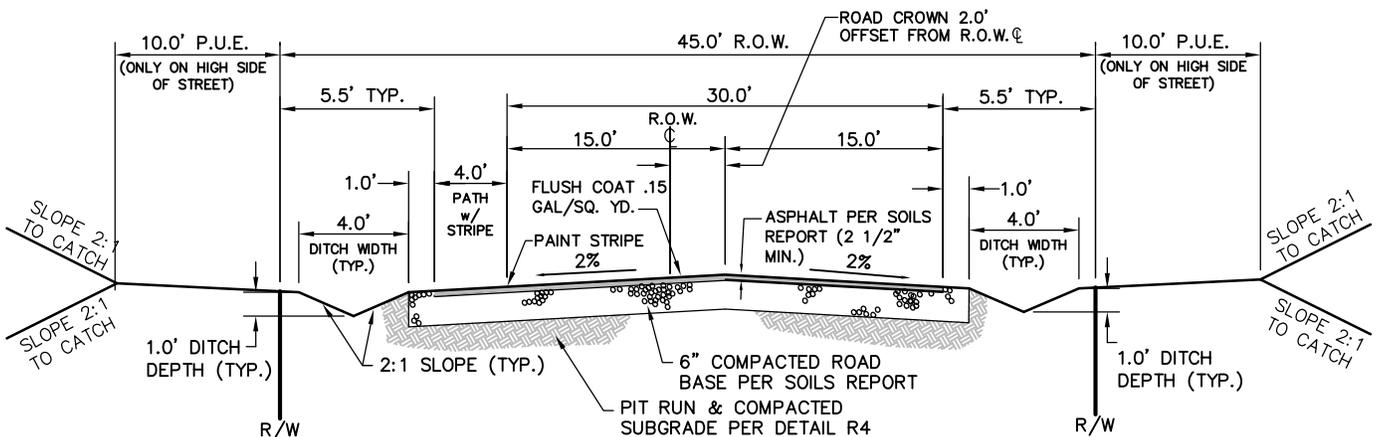

**TYPICAL ROAD SECTION FOR RESIDENTIAL  
ESTATES ZONES w/ SLOPES < 5%**

N.T.S.

SHEET NO. <b>R4A</b>
FILE: R04A

TYPICAL ROAD  
SECTIONS w/ TRAIL

**CEDAR CITY**  
10 NORTH MAIN STREET  
CEDAR CITY, UTAH 84720  
PH. (435) 586-2963

SCALE: N.T.S.	DATE: 8/2016
DRAWN: T.B.M.	CHECKED: K.C.W.