

TRAIL TYPICAL CROSS SECTION

SCALE: 1"=2'


SHEET NO.
LS1
FILE: LS1

TRAIL TYPICAL CROSS SECTION DETAIL

CEDAR CITY
10 NORTH MAIN STREET
CEDAR CITY, UTAH 84720
PH. (435) 586-2963

SCALE: N.T.S.
DRAWN: T.B.M.

DATE: 4/2019
CHECKED: K.C.W.

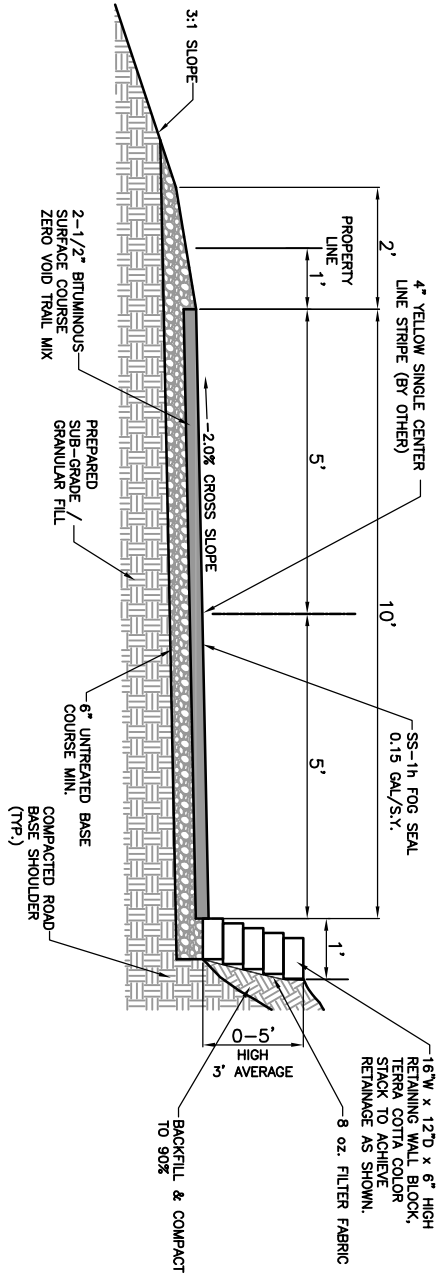

**TRAIL CROSS SECTION w/ BLOCK
RETAINING WALL**

SCALE: 1"=2'

SHEET NO.
LS2
FILE: LS2

TRAIL CROSS SECTION w/ BLOCK
RETAINING WALL DETAIL



CEDAR CITY
10 NORTH MAIN STREET
CEDAR CITY, UTAH 84720
PH. (435) 586-2983

SCALE:
N.T.S.
DRAWN:
T.B.M.

DATE:
4/2019
CHECKED:
K.C.W.