



METER SIZE	BOX DIAMETER	BOX COLOR	D&L RING & COVER, OAE	FORD SETTER, OAE	APRON SIZE
1'	18"	WHITE	L-2241	VBHC 74-18W-44-44-G or Q	30"X30"
1 1/2'	24"	WHITE	B-5074	VBHH 76-18-44-66-G or Q	36"X36"
2'	30"	BLACK	B-5076	VBHH 77-18-44-77-G or Q	42"X42"

GENERALLY WATER METER TO BE PLACED IN CENTER OF LOT BEHIND SIDEWALK. (NOT IN DRIVEWAY OR SIDEWALK) EXCEPT ON TWIN HOME LOTS. (SEE NOTES 2 & 3)

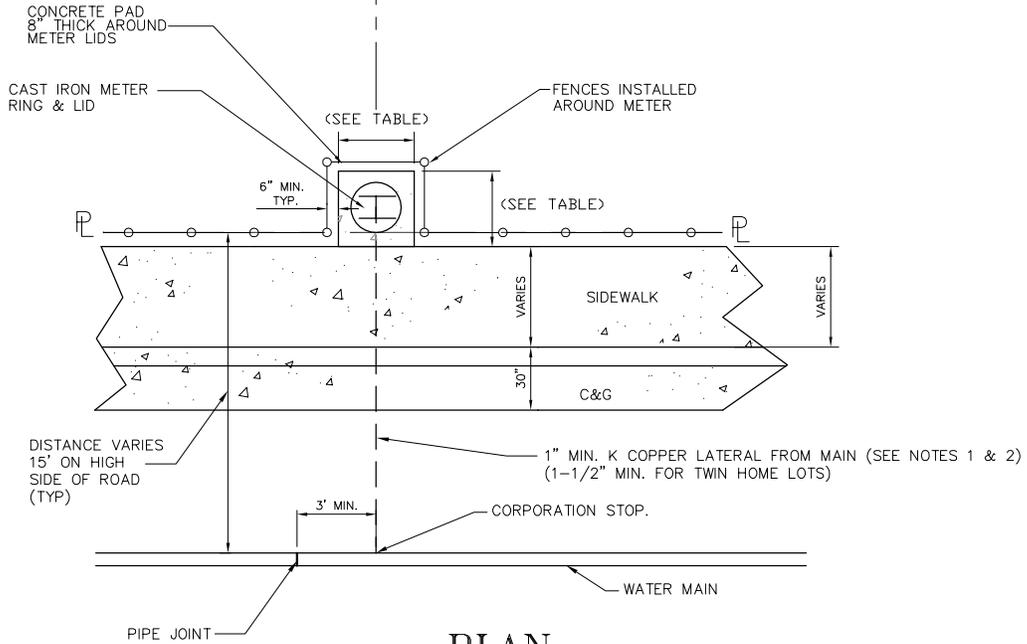

PLAN

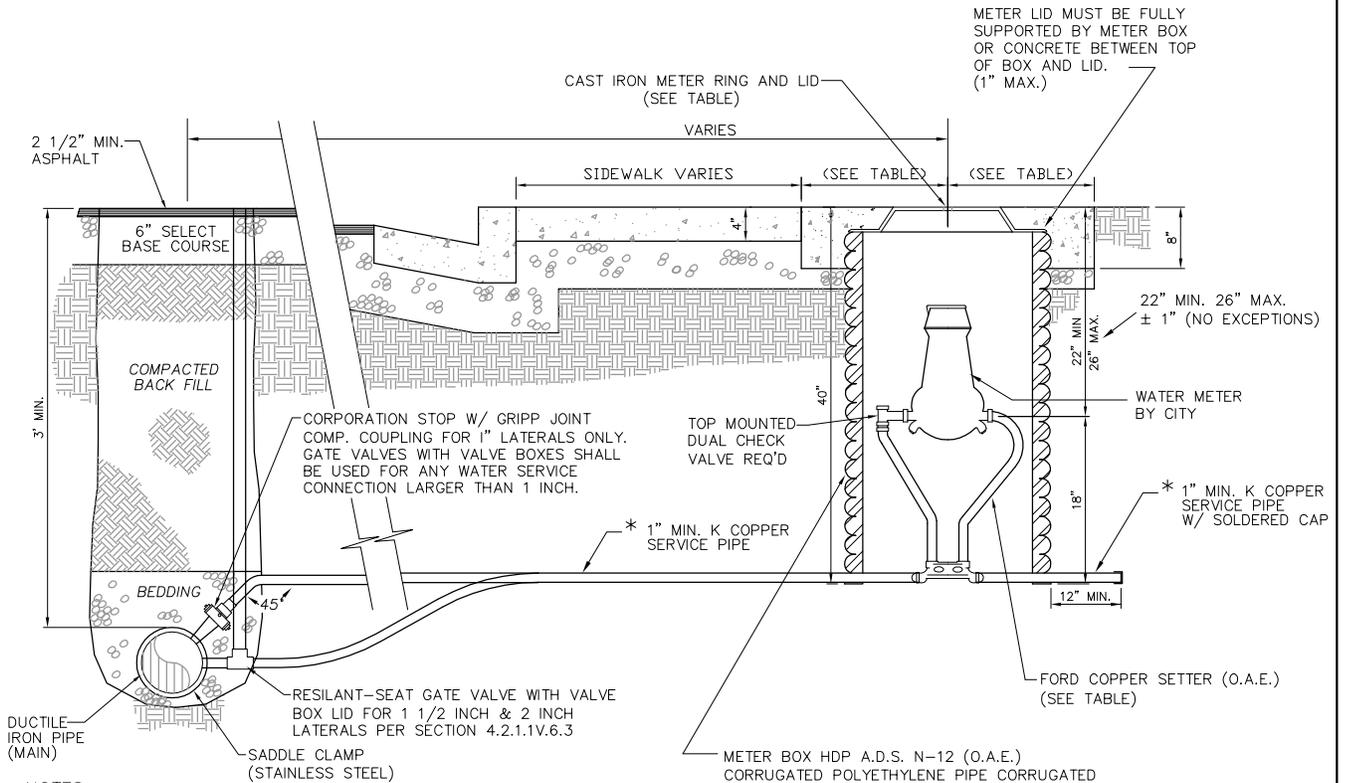

SECTION

NOTES:

- 3/4" LATERAL ALLOWED ONLY BY APPROVAL OF THE CITY ENGINEER
- ON TWIN HOME LOTS THE WATER METERS SHALL BE PLACED 10' FROM EACH SIDE OF LOT LINE.
- ON INDUSTRIAL ZONED ROADS WHERE SIDEWALKS ARE NOT REQUIRED OR INSTALLED THE WATER METERS SHALL BE INSTALLED BEHIND THE CURB & GUTTER.

SHEET NO.
W5
FILE: W05

1"-2" WATER METER

CEDAR CITY
10 NORTH MAIN STREET
CEDAR CITY, UTAH 84720
PH. (435) 586-2963

SCALE: N.T.S.	DATE: 8/2016
DRAWN: T.B.M.	CHECKED: K.C.W.