




Exhibit 2

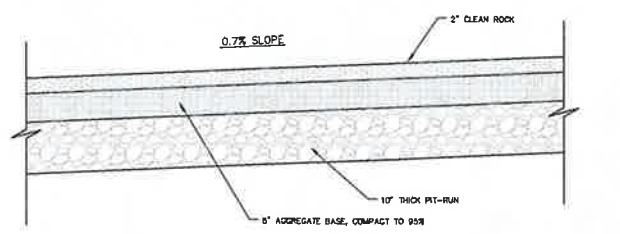

CROSS-SECTION A-A
NOT TO SCALE

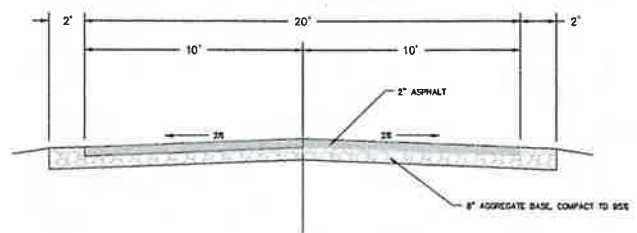

TYP DRIVEWAY SECTION
NOT TO SCALE

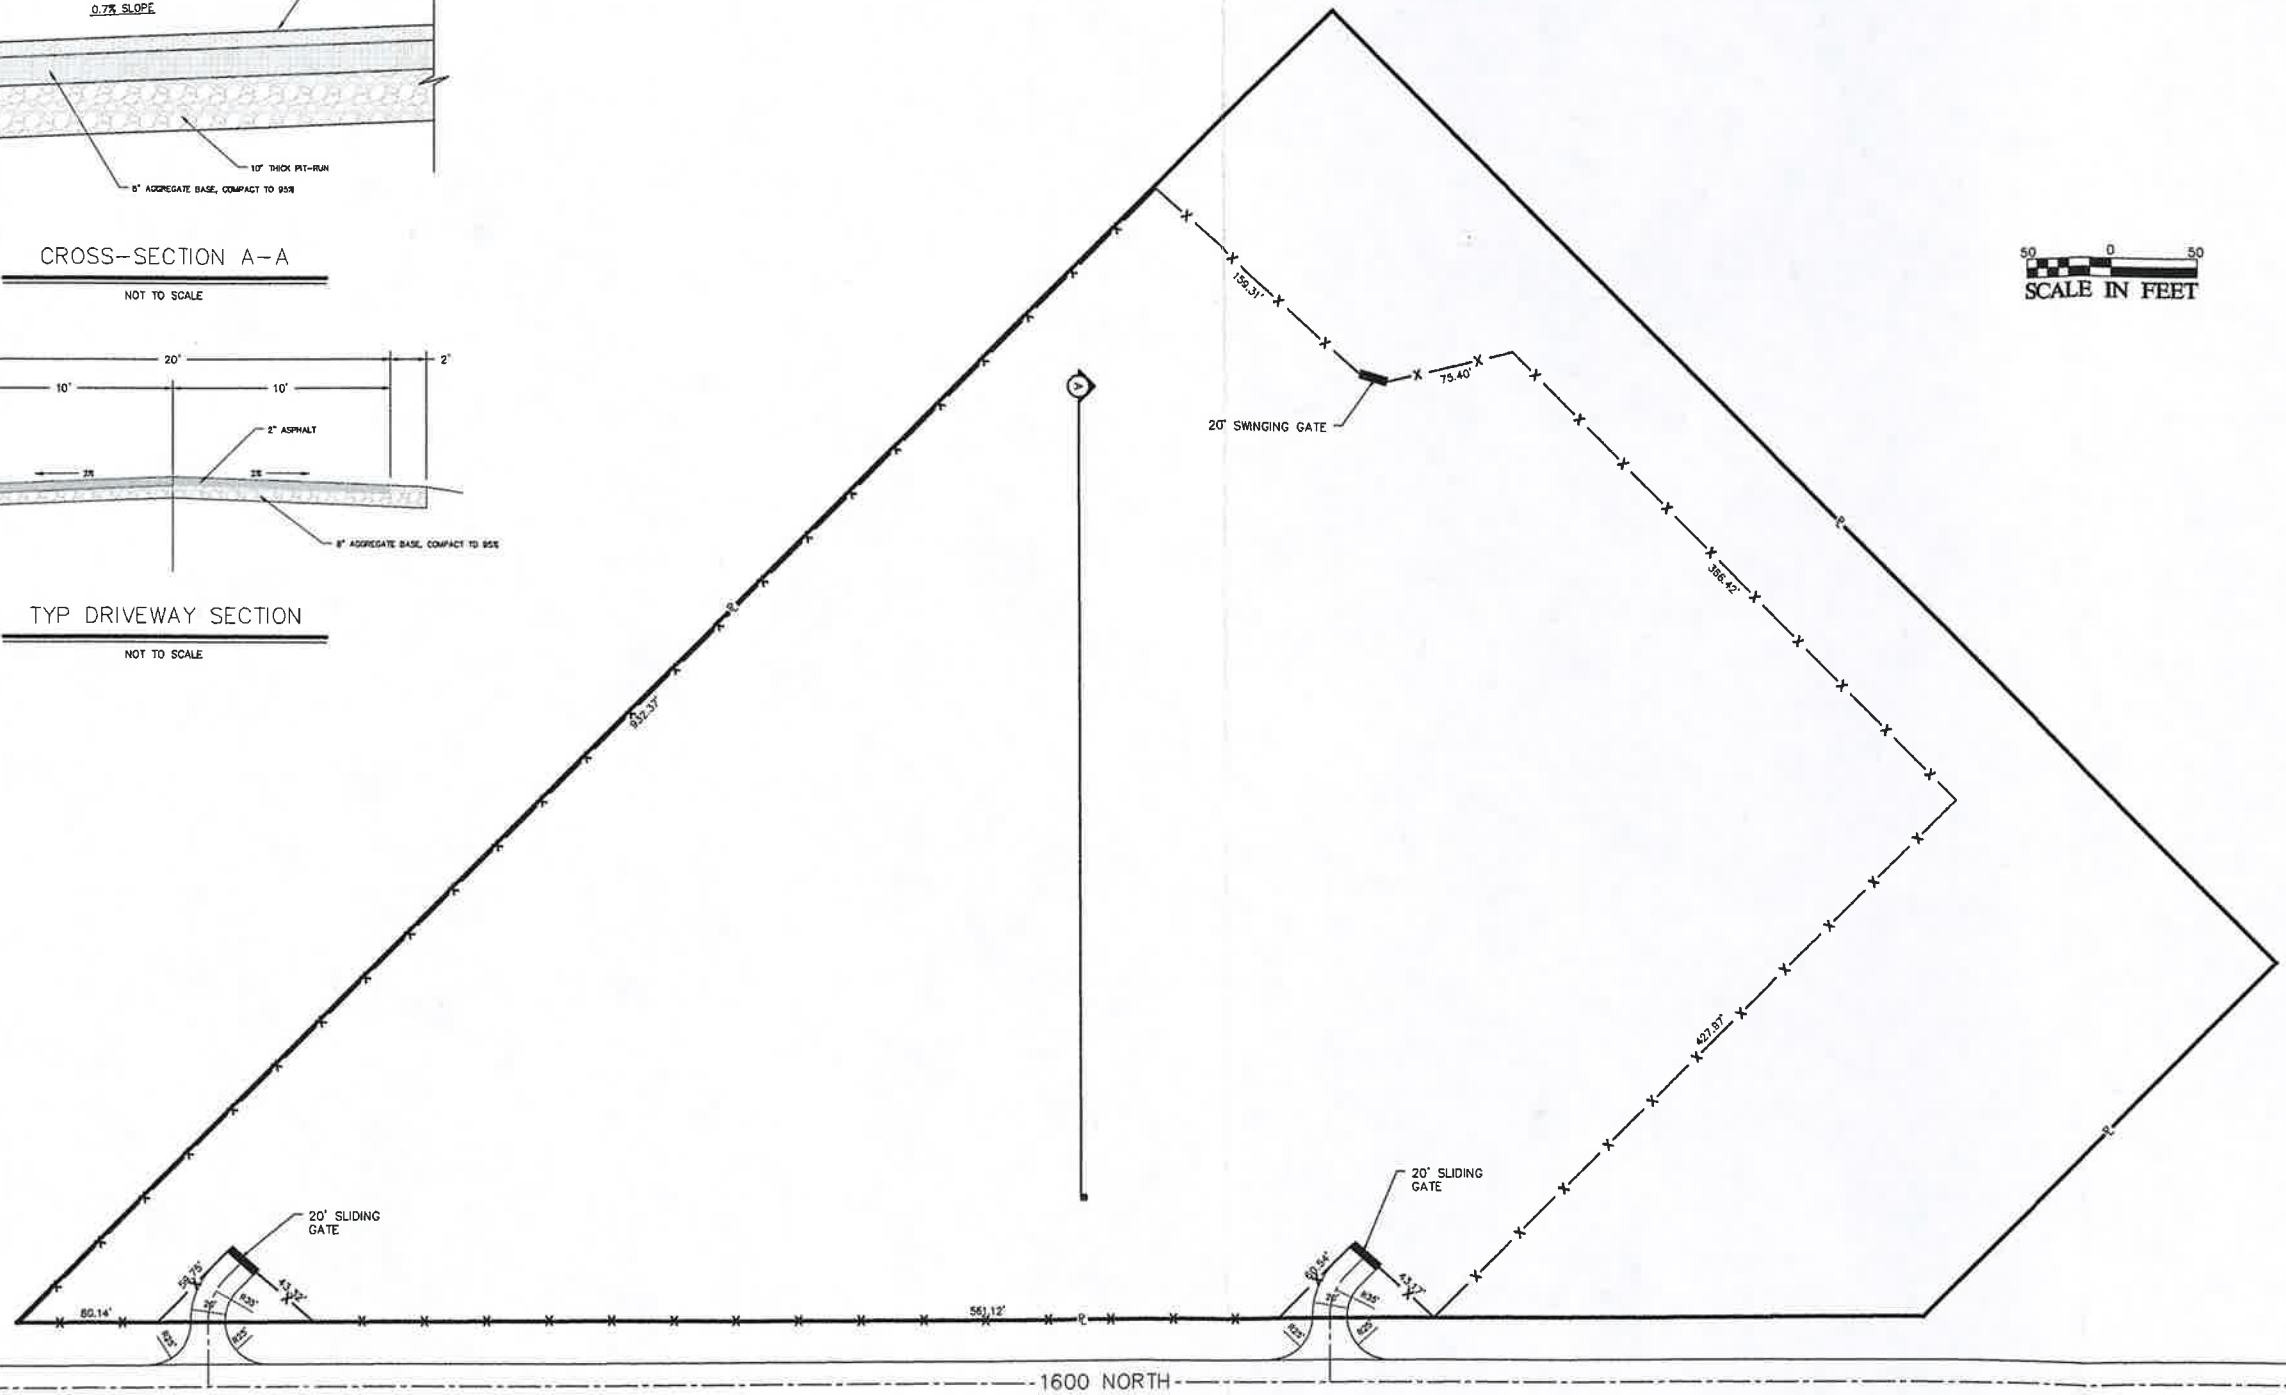

NO	DESCRIPTION	DATE	BY	APPROVED

B**B**

BULLOCH BROTHERS ENGINEERING INC.
CIVIL ENGINEERS—LAND SURVEYORS—LAND PLANNERS
www.bullochbrothers.com

P.O. BOX 3174
CEDAR CITY, UTAH 84720
(435) 868-1550

760 WEST DUNBAR BLVD.
MESAQUE, WYOMING 82027
(702) 948-9100


SITE LAYOUT FOR BOSS STORAGE

FOR COAL CREEK RANCHES LLC

P.O. BOX 3174, CEDAR CITY, UT 84721

LOCATED IN S1/2 SEC. 33, T38S, R11W, S1M, CEDAR CITY, IRON COUNTY, UTAH

PROJECT NO	SCALE	DRAWN BY	CHECKED BY
	1" = 60'		
DATE			
6/27/2022			
SHEET NO			
1 OF 2			

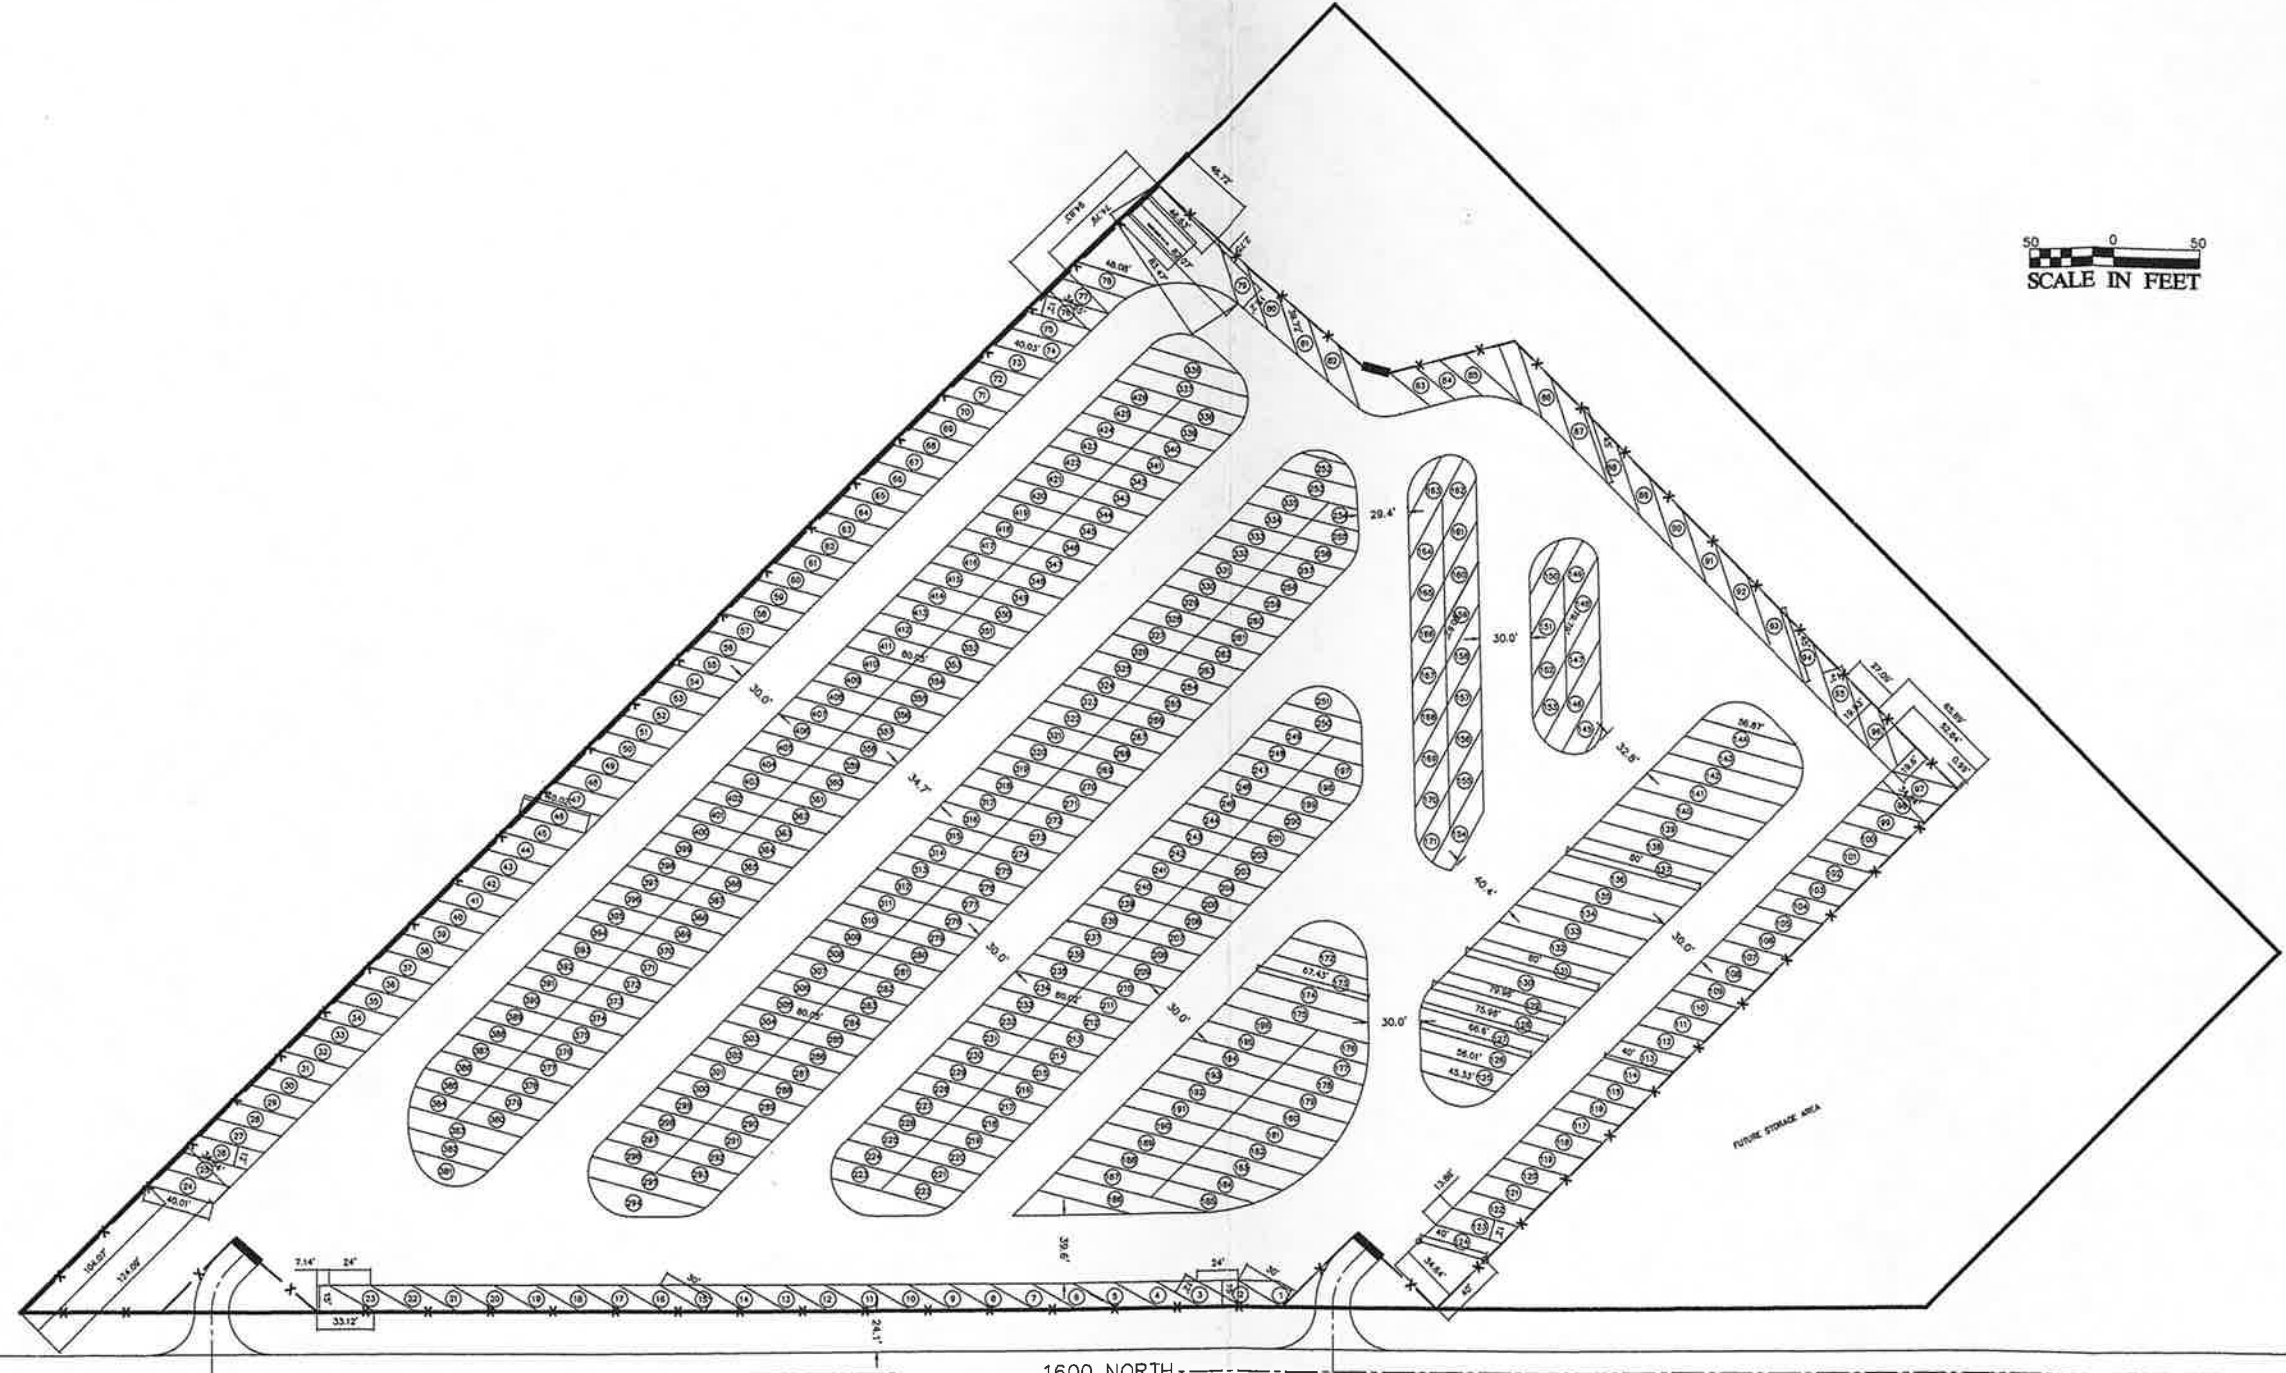

50 0 50
SCALE IN FEET



PROJECT NO.	SCALE
DATE	1" = 60'
SHEET NO.	DRAWN BY
2 OF 2	BLR
	CHECKED BY
	DB

PARKING SPACE LAYOUT
BOSS STORAGE
 FOR
COAL CREEK RANCHES LLC
 P.O. BOX 374, CEDAR CITY, UT 84721
 LOCATED IN S1/2 SEC. 33, T35S, R11W, SLM, CEDAR CITY, IRON COUNTY, UTAH



BULLOCH BROTHERS
ENGINEERING INC.
 CIVIL ENGINEERS-LAND SURVEYORS-LAND PLANNERS
 www.bullochbrothers.com

P.O. BOX 374
 CEDAR CITY, UTAH 84720
 (435) 698-1250

750 WEST PIONEER BLVD.
 MESQUITE, NEVADA 89027
 (702) 348-5100

NO	DESCRIPTION	DATE	BY	APPROVED