



# Cedar Ridge Golf Course

Irrigation Design  
Date: September 16, 2019



GOLF AS-BUILT DESIGN  
LIMITED LIABILITY COMPANY  
Jim Ruelle  
G.P.S. Golf As-Built Design I.L.C.  
1547 East Fort Road  
Park City, Utah 84098  
Tel: 801.557.9021  
Email: As-Built@msn.com

Scale 1" = 100'  
Prints on 32" by 36"

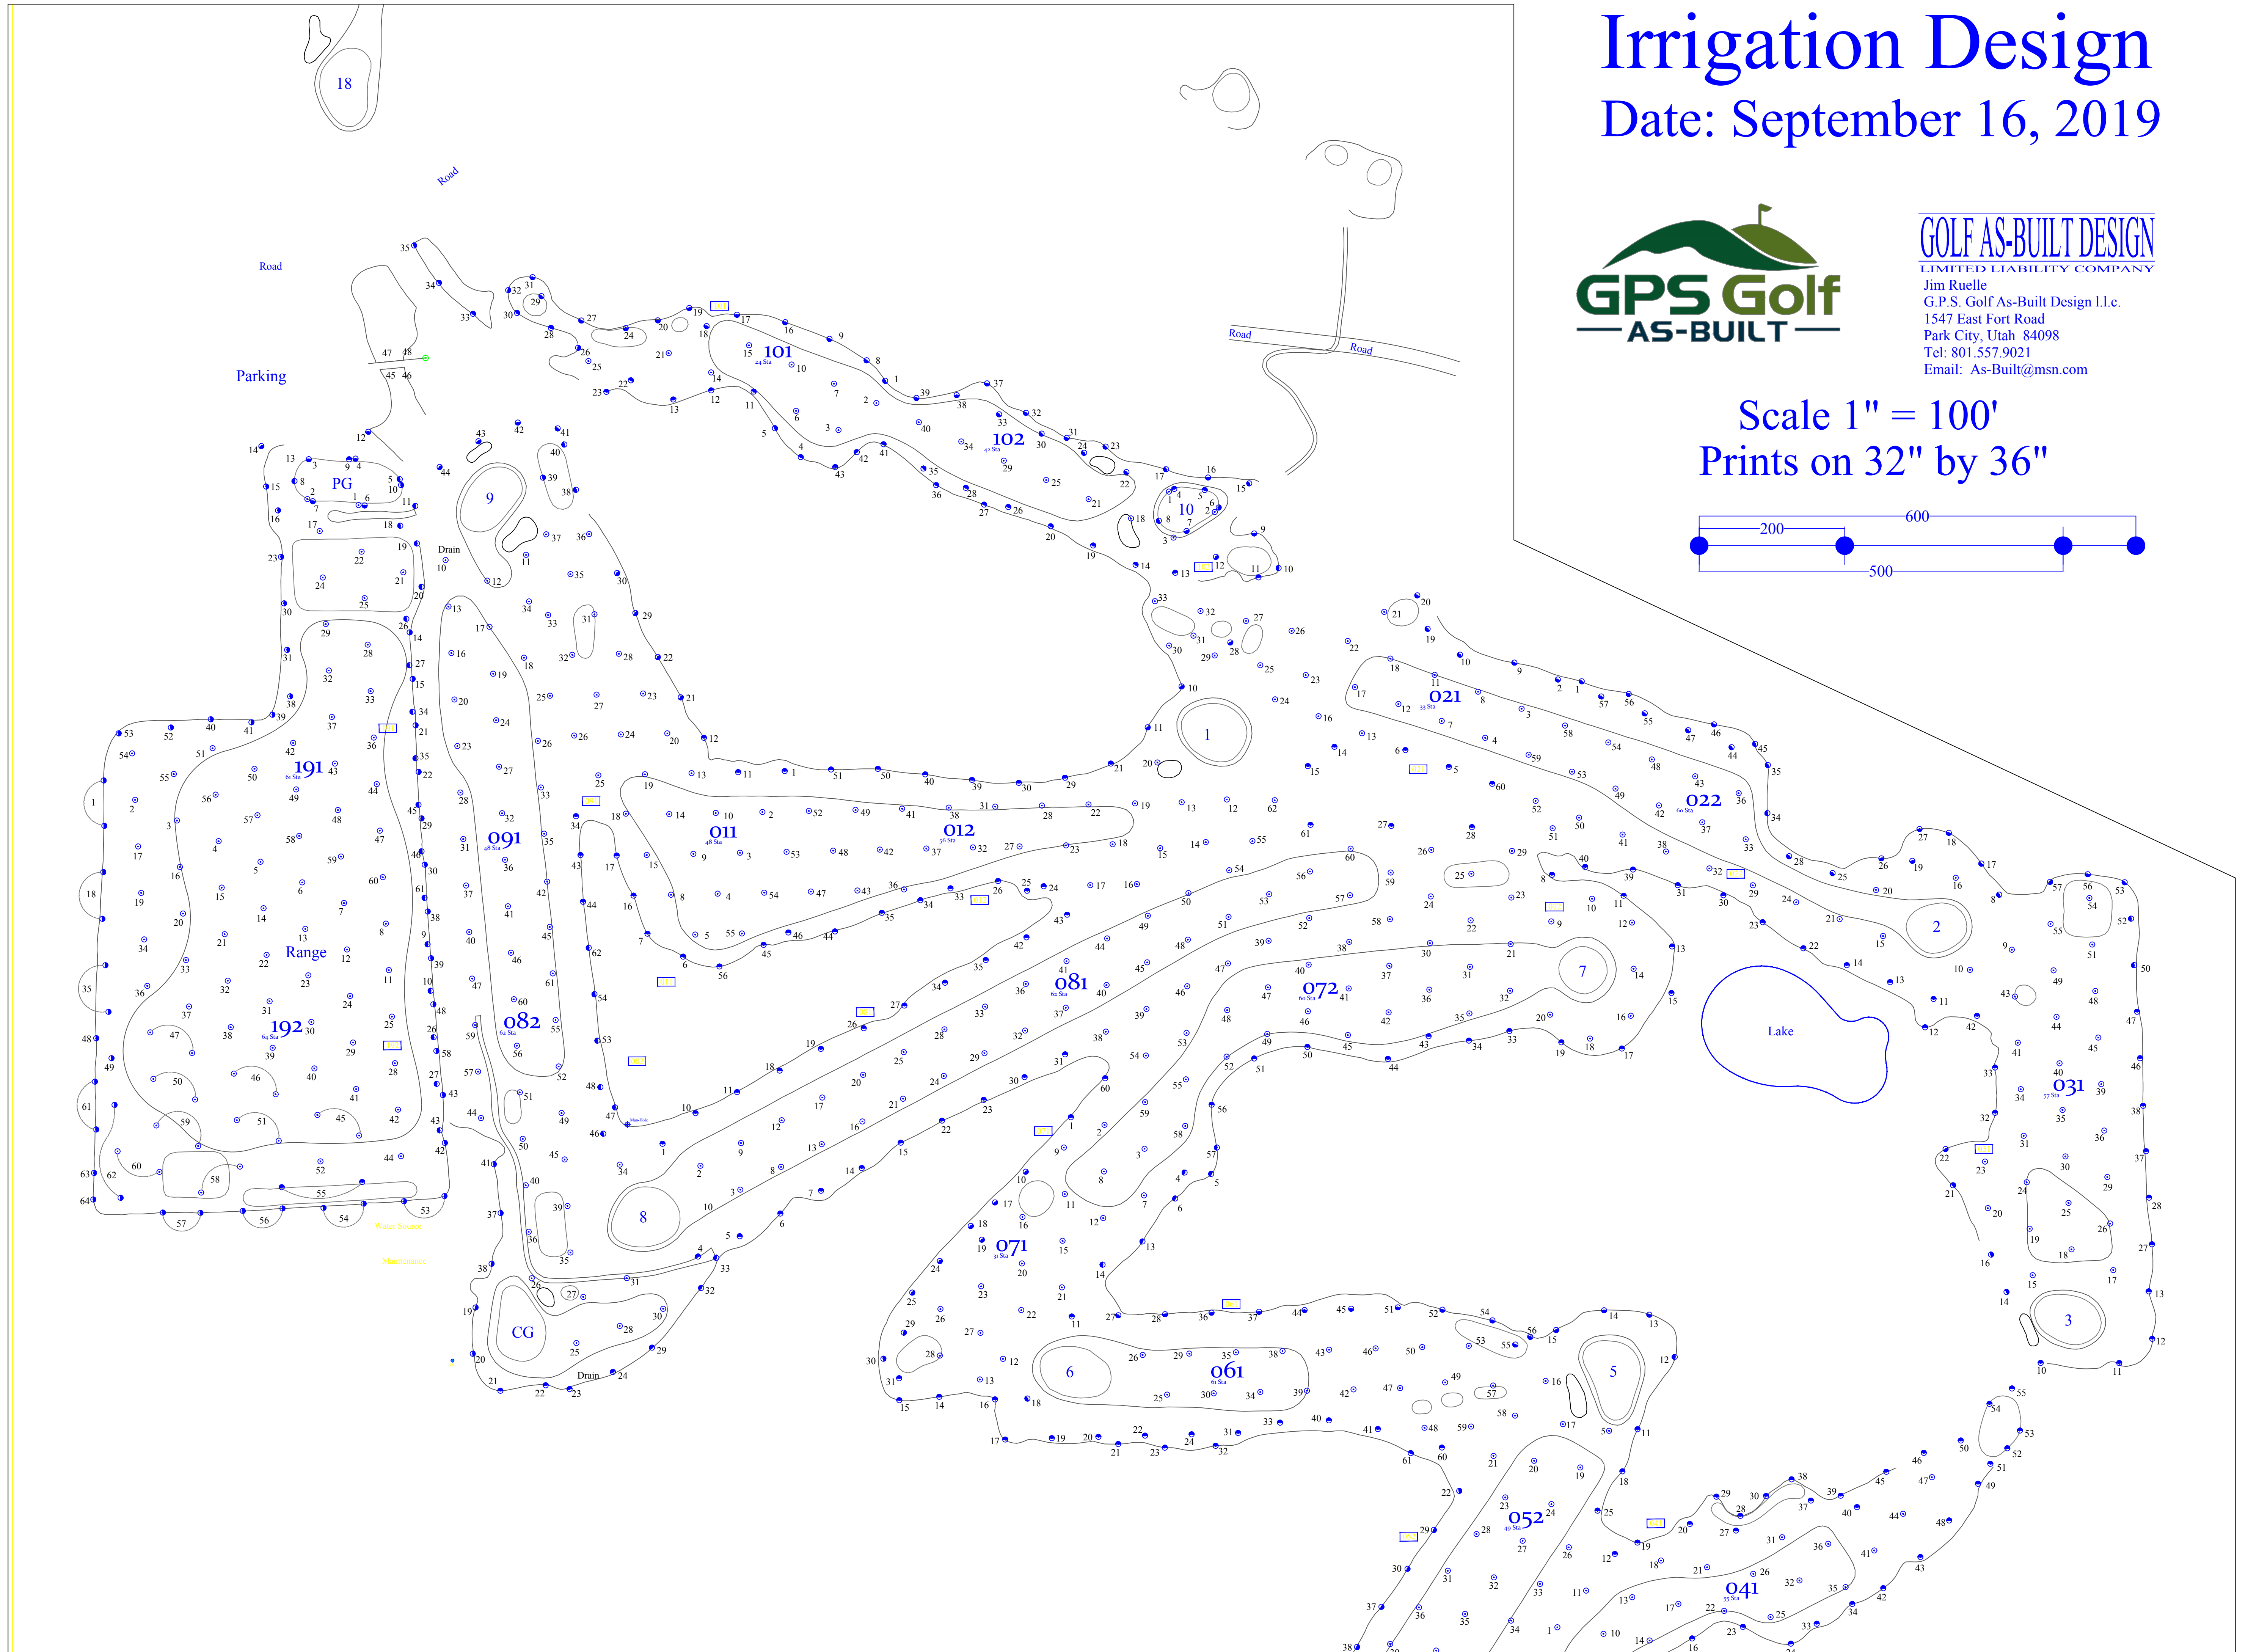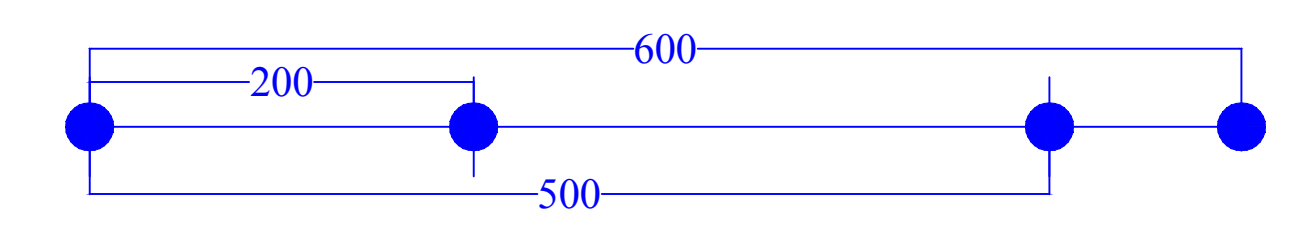

Irrigation Plan:  
Sprinkler Heads  
Greens Loop on 10 Green Only

