



Cedar Ridge Golf Course

Irrigation Design
Date: September 16, 2019



GOLF AS-BUILT DESIGN
LIMITED LIABILITY COMPANY
Jim Ruelle
G.P.S. Golf As-Built Design I.L.C.
1547 East Fort Road
Park City, Utah 84098
Tel: 801.557.9021
Email: As-Built@msn.com

Scale 1" = 100'
Prints on 32" by 36"

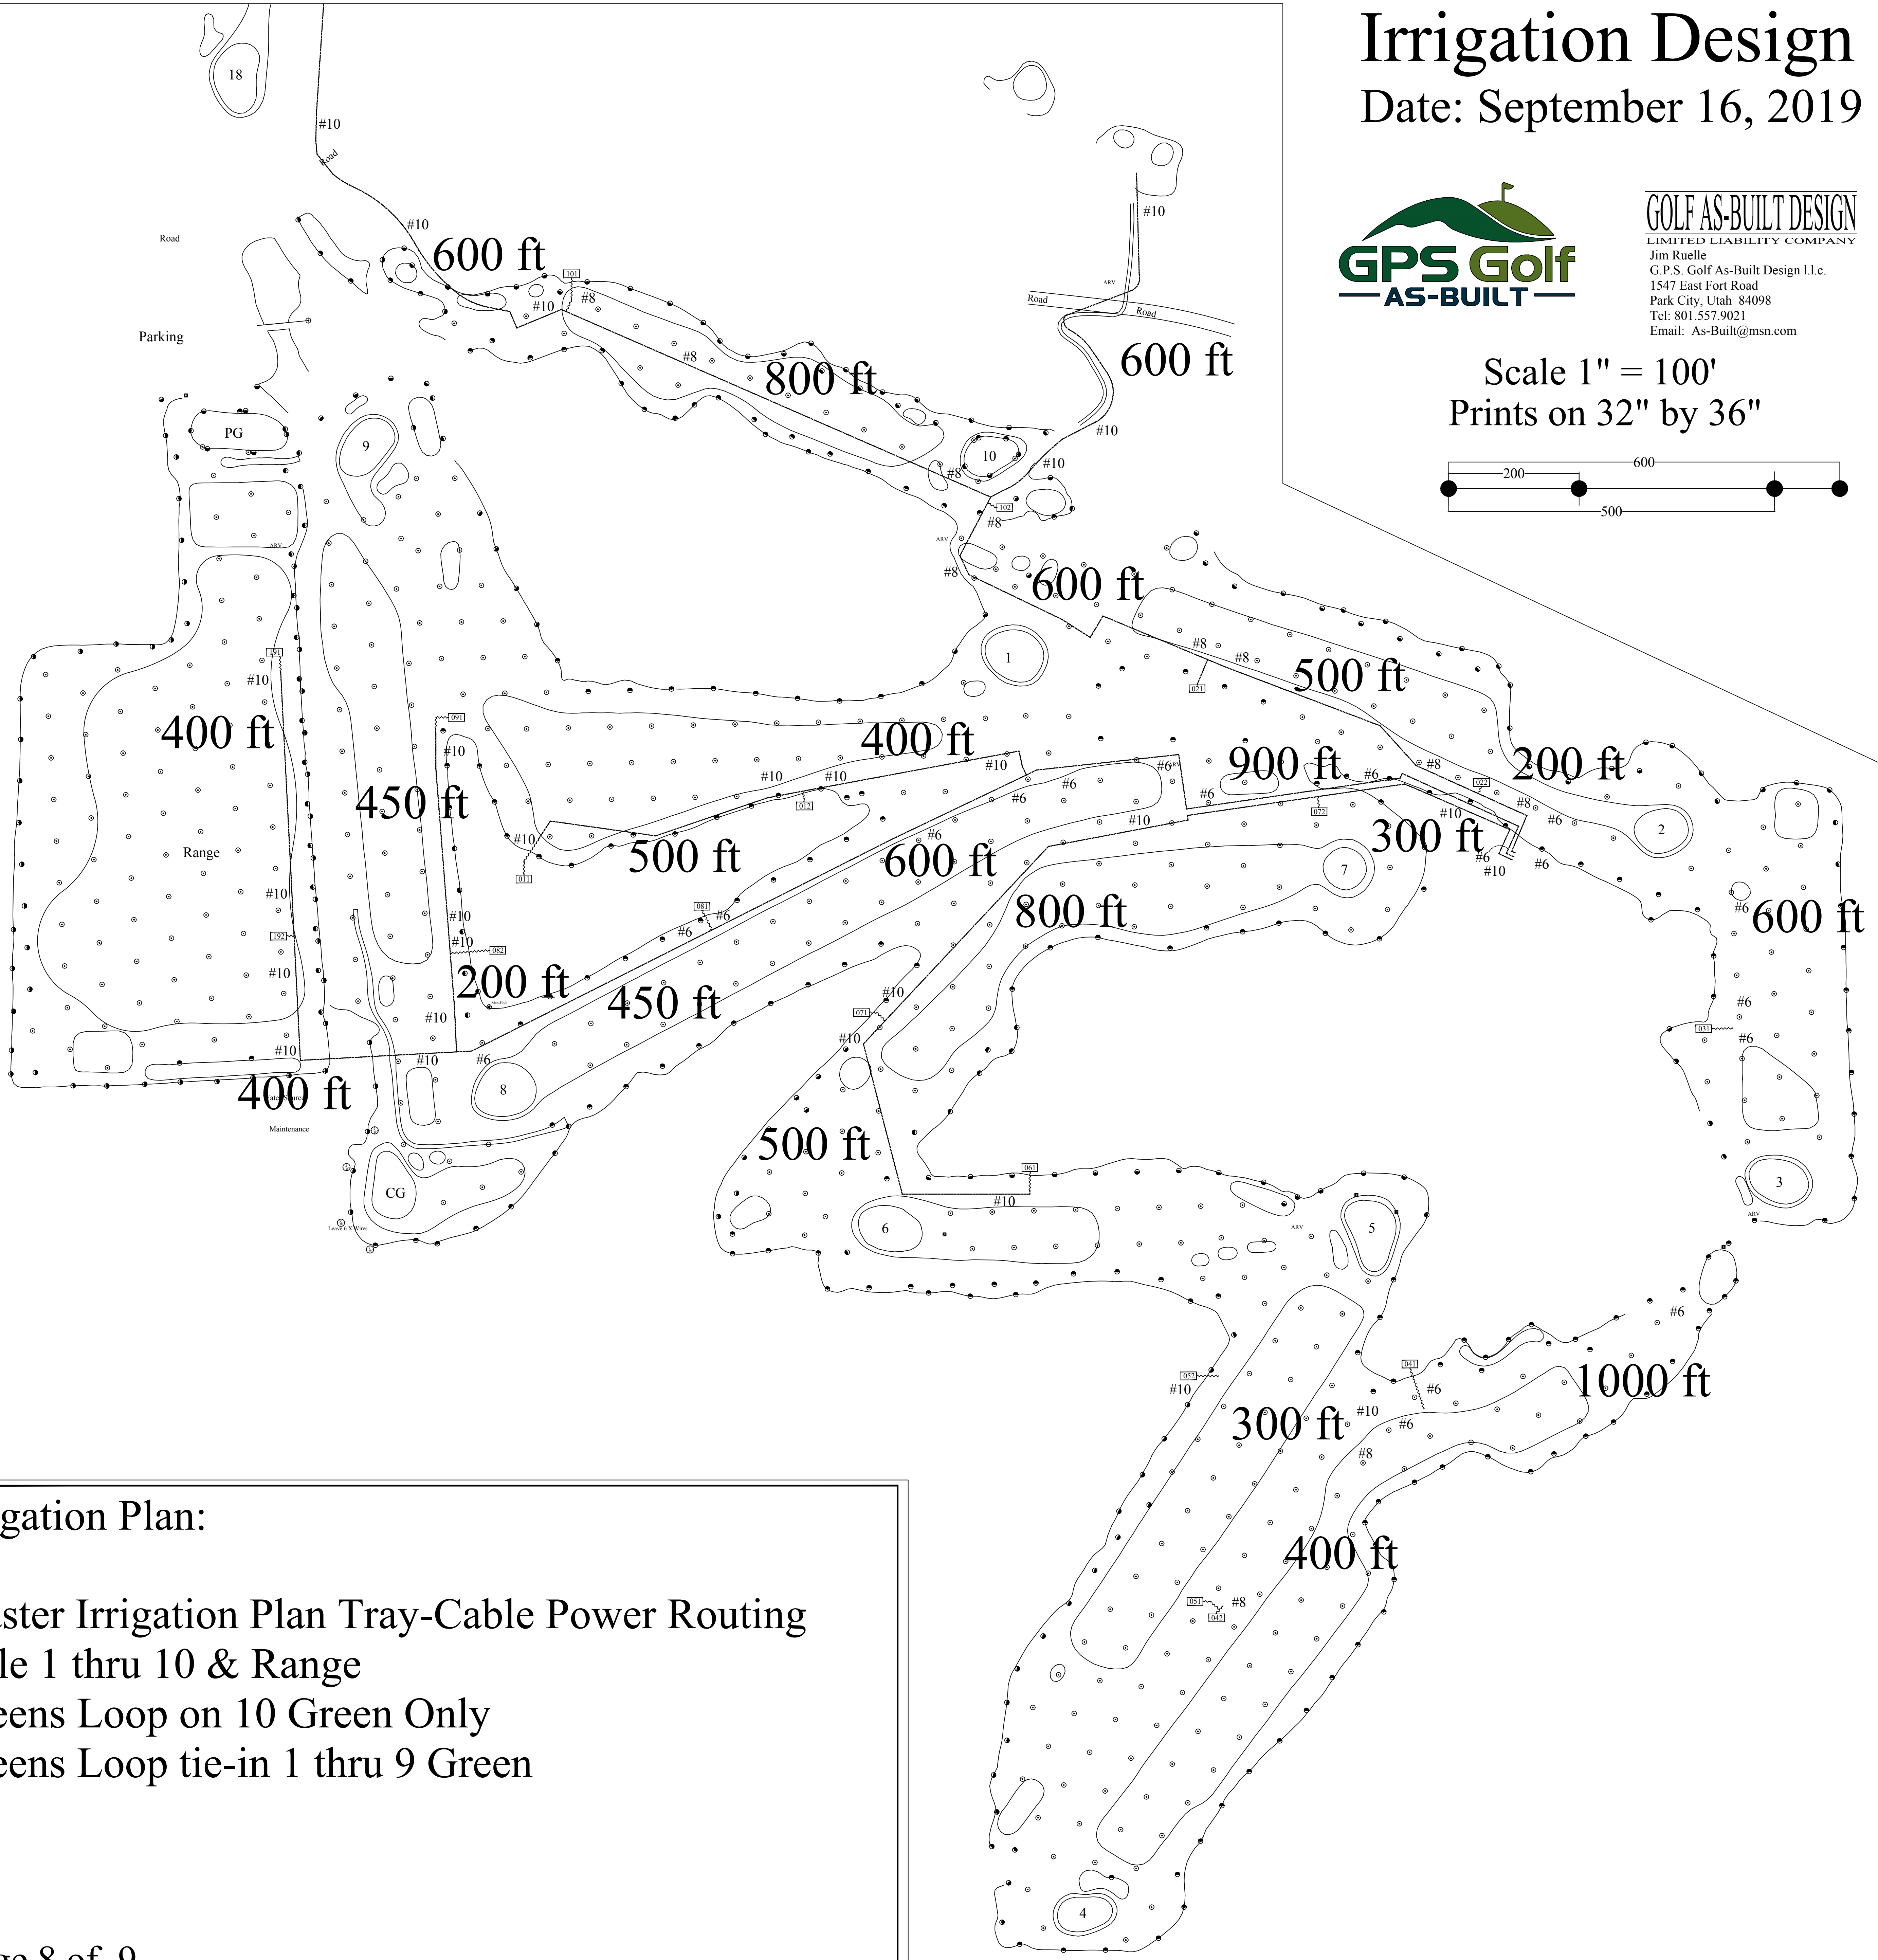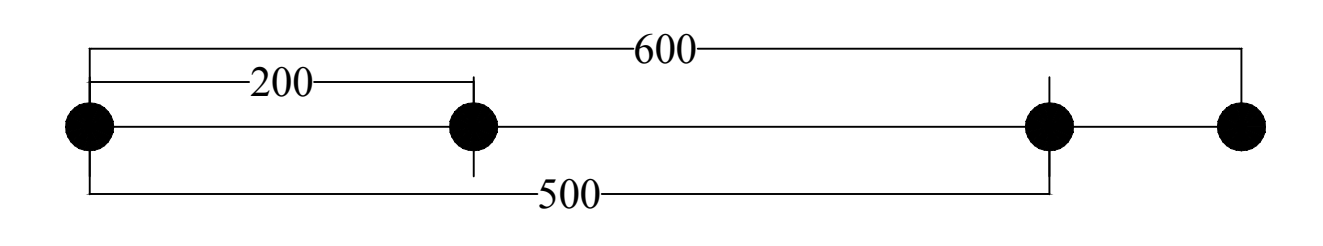

Irrigation Plan:
Master Irrigation Plan Tray-Cable Power Routing
Hole 1 thru 10 & Range
Greens Loop on 10 Green Only
Greens Loop tie-in 1 thru 9 Green